



# Summerfield Meadows

Presented by  
 Ochoa and Shehan Builders, Inc.  
 3075 Crossroads Drive  
 Redding, CA 96003  
 (530) 221-0527 Fax (530) 221-0544  
 License # B889258

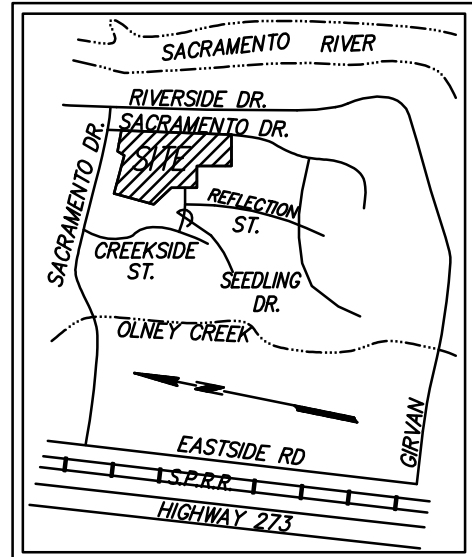

VICINITY MAP  
 NOT TO SCALE

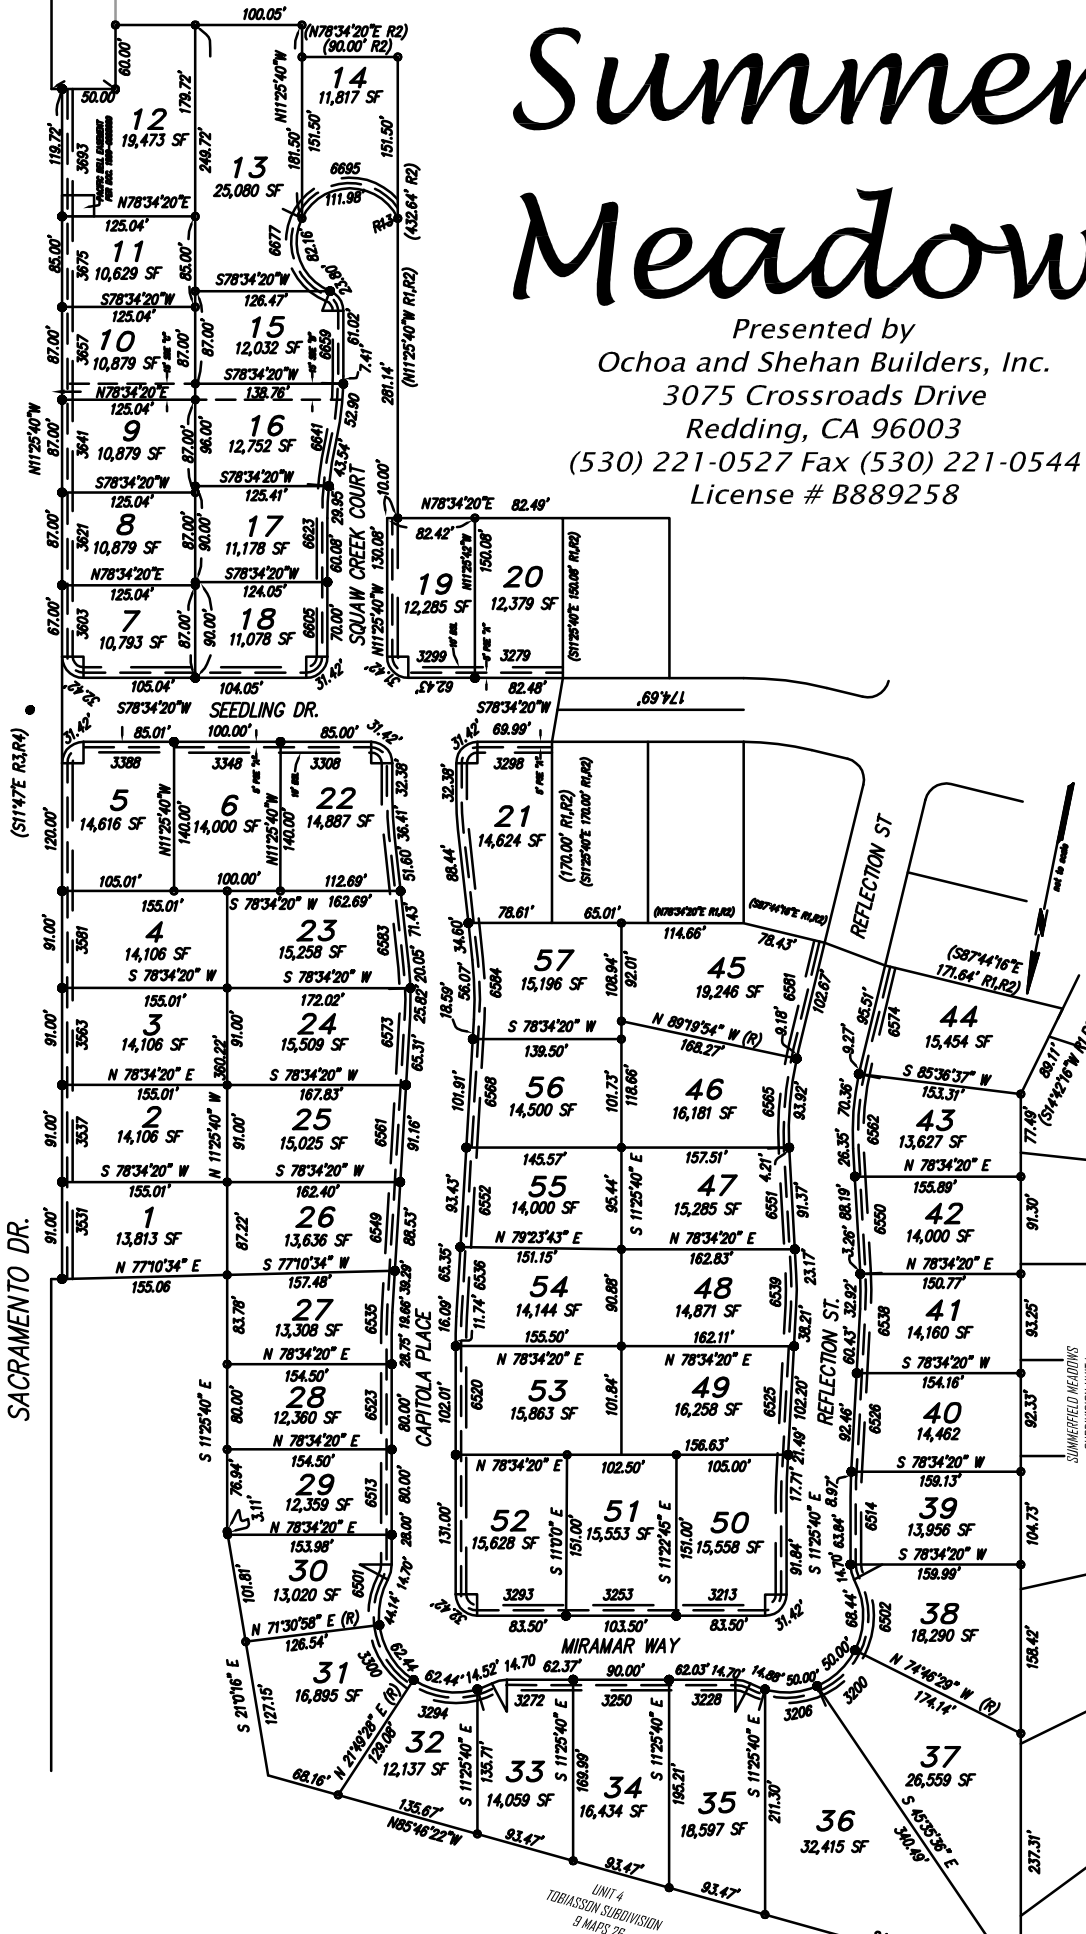

DISCLAIMER  
 \*\*\*THIS DOCUMENT IS AN ARTISTS RENDITION.\*\*\*  
 THIS INFORMATION IS NOT INTENDED FOR ANYTHING OTHER THEN A GENERALIZED OVERVIEW. IT HAS NO LEGAL BEARING IN REFERENCES FOR DISTANCES, EASEMENTS OR RIGHT OF WAY ISSUES. FOR COMPLETE SUBDIVISION DETAILS REFER TO THE RECORDED MAP AT THE SHASTA COUNTY COURT HOUSE.